

2601-2619 East Hastings Street

BY-LAW NO. 12871

**A By-law to amend
Zoning and Development By-law No. 3575
to rezone an area to CD-1**

THE COUNCIL OF THE CITY OF VANCOUVER, in public meeting, enacts as follows:

Zoning District Plan Amendment

1. This By-law amends the Zoning District Plan attached as Schedule D to By-law No. 3575, and amends or substitutes the boundaries and districts shown on it, according to the amendments, substitutions, explanatory legends, notations, and references shown on the plan marginally numbered Z-760 (i) attached as Schedule A to this By-law, and incorporates Schedule A into Schedule D of By-law No. 3575.

Designation of CD-1 District

2. The area shown within the heavy black outline on Schedule A is hereby designated CD-1 (760).

Uses

3. Subject to approval by Council of the form of development, to all conditions, guidelines and policies adopted by Council, and to the conditions set out in the By-law or in a development permit, the only uses permitted and the only uses for which the Director of Planning or Development Permit Board will issue development permits are:

- (a) Dwelling Uses, limited to Dwelling Units in conjunction with any of the uses listed in this By-law;
- (b) Cultural and Recreational Uses, limited to Artist Studio, Arcade, Arts and Culture Indoor Event, Billiard Hall, Bowling Alley, Club, Community Centre or Neighbourhood House, Fitness Centre, Hall, Library, Museum or Archives, and Theatre;
- (c) Office Use;
- (d) Retail Uses, limited to Cannabis Store, Farmers' Market, Furniture or Appliance Store, Grocery or Drug Store, Grocery Store with Liquor Store, Liquor Store, Public Bike Share, Retail Store, Secondhand Store, and Small-scale Pharmacy;
- (e) Service Uses, limited to Animal Clinic, Auction Hall, Barber Shop or Beauty Salon, Beauty and Wellness Centre, Cabaret, Catering Establishment, Laundromat or Dry Cleaning Establishment, Neighbourhood Public House, Photofinishing or Photography Studio, Print Shop, Production or Rehearsal Studio, Restaurant – Class 1, Restaurant – Class 2, School – Arts or Self-Improvement, School – Business, and School – Vocational or Trade;

- (f) Institutional Uses, limited to Child Day Care Facility, and Social Service Centre; and
- (g) Accessory uses customarily ancillary to the uses permitted in this section.

Conditions of Use

4.1 All commercial uses and accessory uses listed in this section shall be carried on wholly within a completely enclosed building except for the following:

- (a) Farmers' Market;
- (b) Neighbourhood Public House;
- (c) Public Bike Share;
- (d) Restaurant; and
- (e) display of flowers, plants, fruits and vegetables in conjunction with a permitted use.

4.2 The design and layout of at least 35% of the dwelling units must, in the opinion of the Director of Planning:

- (a) be suitable for family housing;
- (b) include two or more bedrooms; and
- (c) comply with all applicable policies and guidelines.

4.3 The maximum frontage for any commercial use is 15.3 m.

4.4 No general office except for entrances thereto shall be located within a depth of 10.7 m of the front wall of the building and extending across its full width on that portion of a storey having an elevation within 2.0 m of street grade on the fronting street, except that this section shall not apply to an insurance, travel agency or real estate office provided the Director of Planning first approves the location and size of the office space.

4.5 No portion of the first storey of a building to a depth of 10.7 m from the East Hastings Street frontage of the building and extending across its full width shall be used for residential purposes, except for entrances to the residential portion.

Floor Area and Density

5.1 Computation of floor area must assume that the site consists of 1,122 m² being the site size at the time of the application for the rezoning evidenced by this By-law, prior to any dedications.

5.2 The maximum permitted floor area for all uses combined is 4,200 m².

5.3 Computation of floor area must include all floors having a minimum ceiling height of 1.2 m, including earthen floor, both above and below ground level, measured to the extreme outer limits of the building.

5.4 Computation of floor area must exclude:

- (a) open residential balconies or sun decks and any other appurtenances which, in the opinion of the Director of Planning, are similar to the foregoing, except that:
 - (i) the total area of all such exclusions must not exceed 12% of the permitted floor area for dwelling units, and
 - (ii) the balconies must not be enclosed for the life of the building;
- (b) patios and roof gardens only if the Director of Planning first approves the design of sunroofs and walls;
- (c) where floors are used for off-street parking and loading, the taking on or discharging of passengers, bicycle storage, heating and mechanical equipment, or uses which in the opinion of the Director of Planning are similar to the foregoing, those floors or portions thereof so used, which are at or below the base surface, except that the exclusion for a parking space must not exceed 7.3 m in length; and
- (d) all residential storage area above or below base surface, except that if the residential storage area above base surface exceeds 3.7 m² for a dwelling unit there will be no exclusion for any of the residential storage area above base surface for that unit.

5.5 Computation of floor area may exclude amenity areas, except that the total exclusion for amenity areas must not exceed 10% of permitted floor area.

5.6 The use of floor area excluded under section 5.4 or 5.5 must not include any use other than that which justified the exclusion.

Building Height

6. The maximum permitted building height is 21.9 m.

Horizontal Angle of Daylight

7.1 Each habitable room must have at least one window on an exterior wall of a building.

7.2 The location of each such exterior window must allow a plane or planes extending from the window and formed by an angle of 50 degrees, or two angles with a sum of 70 degrees, to encounter no obstruction over a distance of 24.0 m.

7.3 Measurement of the plane or planes referred to in section 7.2 must be horizontally from the centre of the bottom of each window.

7.4 The Director of Planning or Development Permit Board may relax the horizontal angle of daylight requirement, if:

- (a) the Director of Planning or Development Permit Board first considers all of the applicable policies and guidelines adopted by Council; and
- (b) the minimum distance of unobstructed view is not less than 3.7 m.

7.5 An obstruction referred to in section 7.2 means:

- (a) any part of the same building including permitted projections; or
- (b) the largest building permitted under the zoning on any site adjoining CD-1 (760).

7.6 A habitable room referred to in section 7.1 does not include:

- (a) a bathroom; or
- (b) a kitchen whose floor area is the lesser of:
 - (i) 10% or less of the total floor area of the dwelling unit, or
 - (ii) 9.3 m².

Acoustics

8. A development permit application for dwelling uses must include an acoustical report prepared by a registered professional acoustic engineer demonstrating that the noise levels in those portions of the dwelling units listed below will not exceed the noise levels expressed in decibels set opposite such portions of the dwelling units. For the purposes of this section, the noise level is the A-weighted 24-hour equivalent (Leq24) sound level and will be defined simply as noise level in decibels.

Portions of dwelling units	Noise levels (Decibels)
Bedrooms	35
Living, dining, recreation rooms	40
Kitchen, bathrooms, hallways	45

Zoning and Development By-law

9. Sections 2 through 14 of the Zoning and Development By-law apply to this CD-1 (760).

Severability

10. A decision by a court that any part of this By-law is illegal, void, or unenforceable severs that part from this By-law, and is not to affect the balance of this By-law.


Force and Effect

11. This By-law is to come into force and take effect on the date of its enactment.

ENACTED by Council this 20th day of January, 2021

Signed _____ “Kennedy Stewart”
Mayor

Signed _____ “Rosemary Hagiwara”
Acting City Clerk

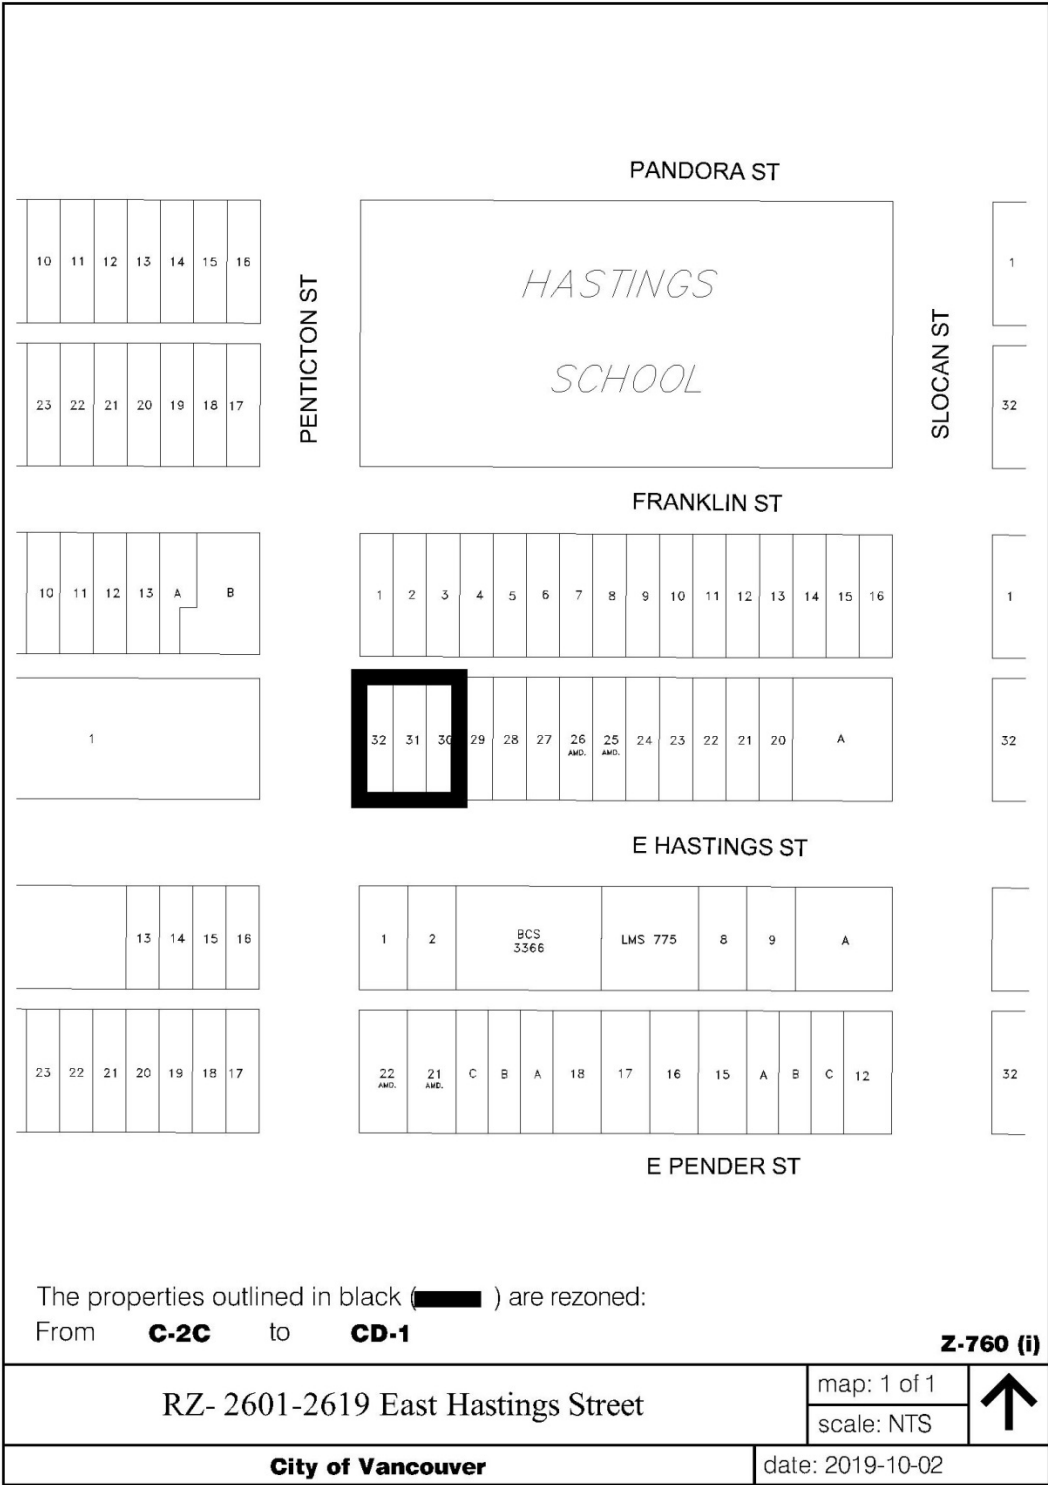

The properties outlined in black () are rezoned:
 From **C-2C** to **CD-1**

Z-760 (i)

RZ- 2601-2619 East Hastings Street

map: 1 of 1
 scale: NTS



City of Vancouver

date: 2019-10-02