

105-125 West 49th Avenue

**BY-LAW NO. 13114**

**A By-law to amend  
Zoning and Development By-law No. 3575  
to rezone an area to CD-1**

THE COUNCIL OF THE CITY OF VANCOUVER, in public meeting, enacts as follows:

**Zoning District Plan Amendment**

1. This By-law amends the Zoning District Plan attached as Schedule D to By-law No. 3575, and amends or substitutes the boundaries and districts shown on it, according to the amendments, substitutions, explanatory legends, notations, and references shown on the plan marginally numbered Z-768 (b) attached as Schedule A to this By-law, and incorporates Schedule A into Schedule D of By-law No. 3575.

**Designation of CD-1 District**

2. The area shown within the heavy black outline on Schedule A is hereby designated CD-1 (790).

**Uses**

3. Subject to Council approval of the form of development, to all conditions, guidelines and policies adopted by Council, and to the conditions set out in this By-law or in a development permit, the only uses permitted within CD-1 (790), and the only uses for which the Director of Planning or Development Permit Board will issue development permits are:

- (a) Dwelling Uses, limited to Dwelling Units in conjunction with any of the uses listed in this By-law;
- (b) Cultural and Recreational Uses, limited to Arcade, Artist Studio, Arts and Culture Indoor Event, Billiard Hall, Bowling Alley, Club, Community Centre or Neighbourhood House, Fitness Centre, Hall, Library, Museum or Archives, Park or Playground, and Theatre;
- (c) Office Uses;
- (d) Retail Uses, limited to Farmers' Market, Furniture or Appliance Store, Grocery or Drug Store, Public Bike Share, Retail Store, Secondhand Store, and Small-scale Pharmacy;
- (e) Service Uses, limited to Animal Clinic, Barbershop or Beauty Salon, Catering Establishment, Laboratory, Laundromat or Dry Cleaning Establishment, Neighbourhood Public House, Photofinishing or Photography Laboratory, Photofinishing or Photography Studio, Print Shop, Repair Shop – Class B,

Restaurant, School – Arts or Self-Improvement, School – Business, and School – Vocational or Trade; and

- (f) Accessory uses, customarily ancillary to the uses permitted in this section.

### **Conditions of use**

4.1 All commercial uses and accessory uses listed in this section shall be carried on wholly within a completely enclosed building except for the following:

- (a) Farmers' Market;
- (b) Neighbourhood Public House;
- (c) Public Bike Share;
- (d) Restaurant; and
- (e) display of flowers, plants, fruits and vegetables in conjunction with a permitted use.

4.2 The design and layout of at least 35% of the dwelling units must:

- (a) be suitable for family housing;
- (b) include two or more bedrooms, of which:
  - (i) at least 25% of the total dwelling units must be two-bedroom units, and
  - (ii) at least 10% of the total dwelling units must be three-bedroom units; and
- (c) comply with Council's "High-Density Housing for Families with Children Guidelines".

### **Floor area and density**

5.1 Computation of floor area must assume that the site area is 1,666.2 m<sup>2</sup>, being the site area at the time of the application for the rezoning application evidenced by this By-law, and before any dedications.

5.2 The floor space ratio for all uses must not exceed 2.35.

5.3 The floor area of common indoor rooftop amenity space, if permitted, must not exceed 50.0 m<sup>2</sup>.

5.4 Computation of floor area must include all floors of all buildings, having a minimum ceiling height of 1.2 m, including earthen floors and accessory buildings, both above and below ground level, measured to the extreme outer limits of the buildings.

5.5 Computation of floor area must exclude:

- (a) open residential balconies or sun decks and any other appurtenances which, in the opinion of the Director of Planning, are similar to the foregoing, except that:
  - (i) the total floor area of all such exclusions must not exceed 12% of the residential floor area, and
  - (ii) the balconies must not be enclosed for the life of the building;
- (b) patios and roof gardens, provided that the Director of Planning first approves the design of sunroofs and walls;
- (c) where floors are used for off-street parking and loading, the taking on or discharging of passengers, bicycle storage, heating and mechanical equipment, or uses, which in the opinion of the Director of Planning are similar to the foregoing, those floors or portions thereof so used, which are at or below base surface, except that the maximum exclusion for a parking space must not exceed 7.3 m in length; and
- (d) all residential storage area above or below base surface, except that if the residential storage area above base surface exceeds 3.7 sq. m. per dwelling unit, there will be no exclusion for any of the residential storage area above base surface for that unit.

5.6 Computation of floor area may exclude amenity areas, except that the total exclusion for amenity areas must not exceed 10% of permitted floor area.

5.7 The use of floor area excluded under sections 5.5 and 5.6 must not include any use other than that which justified the exclusion.

### **Building Height**

6.1 Building height, measured from base surface, must not exceed 15.4 m.

6.2 Despite section 6.1 of this By-law and section 10.18 of the Zoning and Development By-law, if the Director of Planning permits a common indoor rooftop amenity space, the height of the portion of the building used for the common indoor amenity space must not exceed 18.4 m.

### **Horizontal angle of daylight**

7.1 Each habitable room must have at least one window on an exterior wall of a building.

7.2 The location of each such exterior window must allow a plane or planes extending from the window and formed by an angle of 50 degrees, or two angles with a sum of 70 degrees, to encounter no obstruction over a distance of 24.0 m.

7.3 Measurement of the plane or planes referred to in section 7.2 must be horizontally from the centre of the bottom of each window.

7.4 The Director of Planning or Development Permit Board may relax the horizontal angle of daylight requirement, if:

- (a) the Director of Planning or Development Permit Board first considers all of the applicable policies and guidelines adopted by Council; and
- (b) the minimum distance of unobstructed view is not less than 3.7 m.

7.5 An obstruction referred to in section 7.2 means:

- (a) any part of the same building including permitted projections; or
- (b) the largest building permitted under the zoning on any site adjoining CD-1 (790).

7.6 A habitable room referred to in section 7.1 does not include:

- (a) a bathroom; or
- (b) a kitchen whose floor area is the lesser of:
  - (i) 10% or less of the total floor area of the dwelling unit, or
  - (ii) 9.3 m<sup>2</sup>.

### **Acoustics**

8. A development permit application for dwelling uses must include an acoustical report prepared by a registered professional acoustic engineer demonstrating that the noise levels in those portions of the dwelling units listed below will not exceed the noise levels expressed in decibels set opposite such portions of the dwelling units. For the purposes of this section, the noise level is the A-weighted 24-hour equivalent (Leq24) sound level and will be defined simply as noise level in decibels.

<b>Portions of dwelling units</b>	<b>Noise levels (Decibels)</b>
Bedrooms	35
Living, dining, recreation rooms	40
Kitchen, bathrooms, hallways	45

### **Zoning and Development By-law**

9. Sections 2 through 14 of the Zoning and Development By-law apply to this CD-1 (790).

### **Severability**

10. A decision by a court that any part of this By-law is illegal, void, or unenforceable severs that part from this By-law, and is not to affect the balance of this By-law.

**Force and effect**


11. This By-law is to come into force and take effect on the date of its enactment.

ENACTED by Council this 21<sup>st</sup> day of September, 2021

Signed \_\_\_\_\_ "Kennedy Stewart"  
Mayor

Signed \_\_\_\_\_ "Katrina Leckovic"  
City Clerk

**Schedule A**

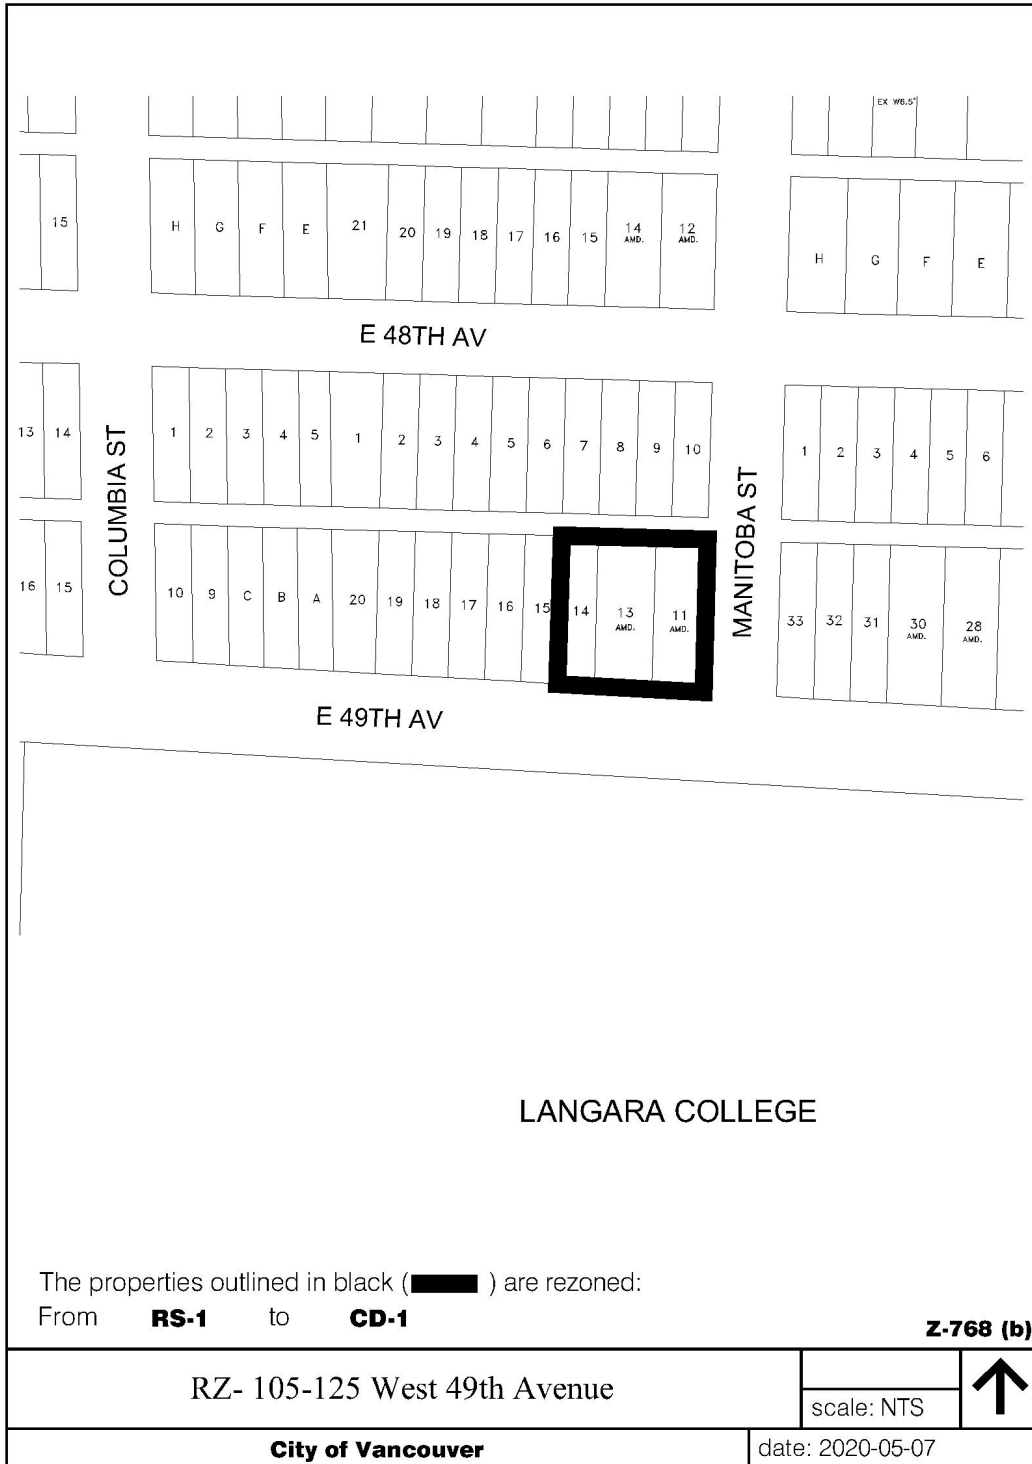

The properties outlined in black (  ) are rezoned:  
 From **RS-1** to **CD-1**

**Z-768 (b)**

RZ- 105-125 West 49th Avenue

scale: NTS



**City of Vancouver**

date: 2020-05-07