

325-343 West 41st Avenue

**BY-LAW NO. 14263**

**A By-law to amend  
Zoning and Development By-law No. 3575  
to rezone an area to CD-1**

THE COUNCIL OF THE CITY OF VANCOUVER, in public meeting, enacts as follows:

**Zoning District Plan Amendment**

1. This By-law amends the Zoning District Plan attached as Schedule D to By-law No. 3575, and amends or substitutes the boundaries and districts shown on it, according to the amendments, substitutions, explanatory legends, notations, and references shown on the plan attached as Schedule A to this By-law, and incorporates Schedule A into Schedule D of By-law No. 3575.

**Designation of CD-1 District**

2. The area shown within the heavy black outline on Schedule A is hereby designated CD-1 (893).

**Definitions**

3. Words in this By-law have the meaning given to them in the Zoning and Development By-law, except that:

- (a) for the purposes of calculating the total dwelling unit area for section 5.1 of this By-law, "Dwelling Unit Area" is the floor area of each dwelling unit, measured to the inside of all perimeter walls, excluding any floor area as required by section 6.4 of this By-law; and
- (b) "Moderate Income Rental Housing Units" means dwelling units that meet the requirements of approved Council policies and guidelines for moderate income rental housing as secured by a housing agreement registered on title to the property.

**Uses**

4. Subject to Council approval of the form of development, to all conditions, guidelines and policies adopted by Council, and to the conditions set out in this By-law or in a development permit, the only uses permitted within CD-1 (893) and the only uses for which the Director of Planning or Development Permit Board will issue development permits are:

- (a) Dwelling Uses, limited to Multiple Dwelling; and
- (b) Accessory Uses customarily ancillary to the uses permitted in this section.

## Conditions of Use

5.1 A minimum of 10% of the total dwelling unit area must be secured as moderate income rental housing units.

5.2 The design and layout of at least 35% of the total number of moderate income dwelling units and at least 35% of the total number of other dwelling units must:

- (a) be suitable for family housing; and
- (b) include two or more bedrooms.

## Floor Area and Density

6.1 Computation of floor area must assume that the site area is 1,187 m<sup>2</sup>, being the site area at the time of the application for the rezoning evidenced by this By-law, prior to any dedications.

6.2 The floor space ratio for all uses combined must not exceed 5.43.

6.3 Computation of floor area must include all floors having a minimum ceiling height of 1.2 m, both above and below base surface, measured to the extreme outer limits of the building.

6.4 Computation of floor area and dwelling unit area must exclude:

- (a) balconies and decks, and any other appurtenances which in the opinion of the Director of Planning are similar to the foregoing, except that:
  - (i) the total area of all such exclusions must not exceed 12% of the floor area being provided for dwelling uses, and
  - (ii) the balconies must not be enclosed for the life of the building;
- (b) patios and roof decks, if the Director of Planning first approves the design of sunroofs and walls;
- (c) where floors are used for off-street parking and loading, the taking on or discharging of passengers, bicycle storage, heating and mechanical equipment, or uses which in the opinion of the Director of Planning are similar to the foregoing, those floors or portions thereof so used that are at or below base surface, except that the exclusion for a parking space must not exceed 7.3 m in length;
- (d) amenity areas accessory to a residential use, to a maximum of 10% of the total floor area being provided for dwelling uses; and
- (e) all residential storage area above or below base surface, except that if residential storage area above base surface exceeds 3.7 m<sup>2</sup> for a dwelling unit, there will be no exclusion for any of the residential storage area above base surface for that unit.

6.5 Where floor area associated with residential storage area is excluded, a minimum of 10% of excluded floor area above base surface must be located within the moderate income rental housing units as storage area.

### **Building Height**

7.1 Building height, measured from base surface, must not exceed 34.2 m.

7.2 Despite section 7.1 of this By-law and section 10.18 of the Zoning and Development By-law, if the Director of Planning permits common indoor rooftop amenity space, the height of the portion of the building used for the common indoor rooftop amenity space must not exceed 37.9 m.

### **Horizontal Angle of Daylight**

8.1 Each habitable room must have at least one window on an exterior wall of a building.

8.2 The location of each such exterior window must allow a plane or planes extending from the window and formed by an angle of 50 degrees, or two angles with a sum of 70 degrees, to encounter no obstruction over a distance of 24.0 m.

8.3 Measurement of the plane or planes referred to in section 8.2 must be horizontally from the centre of the bottom of each window.

8.4 The Director of Planning or Development Permit Board may relax the horizontal angle of daylight requirement if the Director of Planning or Development Permit Board first considers all the applicable policies and guidelines adopted by Council and the minimum distance of unobstructed view is not less than 3.7 m.

8.5 An obstruction referred to in section 8.2 means:

- (a) any part of the same building including permitted projections; or
- (b) the largest building permitted under the zoning on any site adjoining site.

8.6 A habitable room referred to in section 8.1 does not include:

- (a) a bathroom; or
- (b) a kitchen whose floor area is the lesser of:
  - (i) 10% or less of the total floor area of the dwelling unit, or
  - (ii) 9.3 m<sup>2</sup>.

### **Acoustics**

9. A development permit application for dwelling uses must include an acoustical report prepared by a registered professional acoustical engineer demonstrating that the noise levels in those portions of dwelling units listed below will not exceed the noise levels expressed in decibels set opposite such portions of the dwelling units. For the purposes of this section, the

noise level is the A-weighted 24-hour equivalent (Leq24) sound level and will be defined simply as noise level in decibels.

<b>Portions of dwelling units</b>	<b>Noise levels (Decibels)</b>
Bedrooms	35
Living, dining, recreation rooms	40
Kitchen, bathrooms, hallways	45

**Zoning and Development By-law**

10. Sections 2 through 14 of the Zoning and Development By-law apply to this By-law.

**Severability**

11. A decision by a court that any part of this By-law is illegal, void, or unenforceable severs that part from this By-law, and is not to affect the balance of this By-law.


**Force and Effect**

12. This By-law is to come into force and take effect on the date of its enactment.

ENACTED by Council this 27<sup>th</sup> day of February, 2025

Signed \_\_\_\_\_ "Ken Sim"  
Mayor

Signed \_\_\_\_\_ "Katrina Leckovic"  
City Clerk

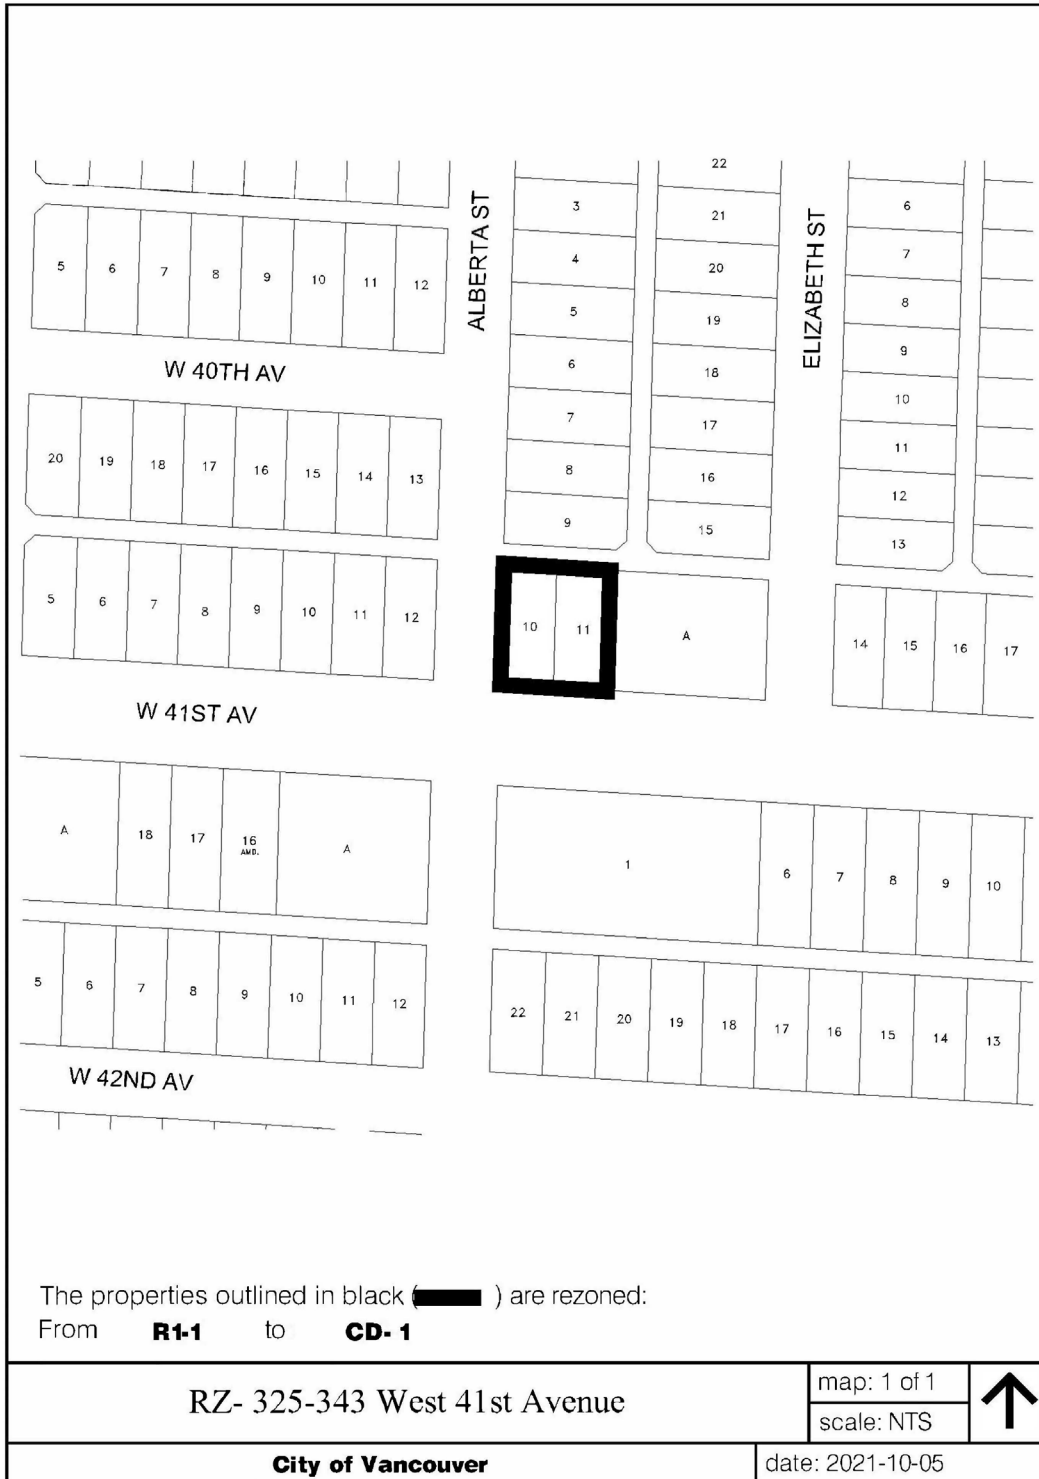

The properties outlined in black (  ) are rezoned:  
 From **R1-1** to **CD-1**

RZ- 325-343 West 41st Avenue

map: 1 of 1  
 scale: NTS



City of Vancouver

date: 2021-10-05