


Schedule I

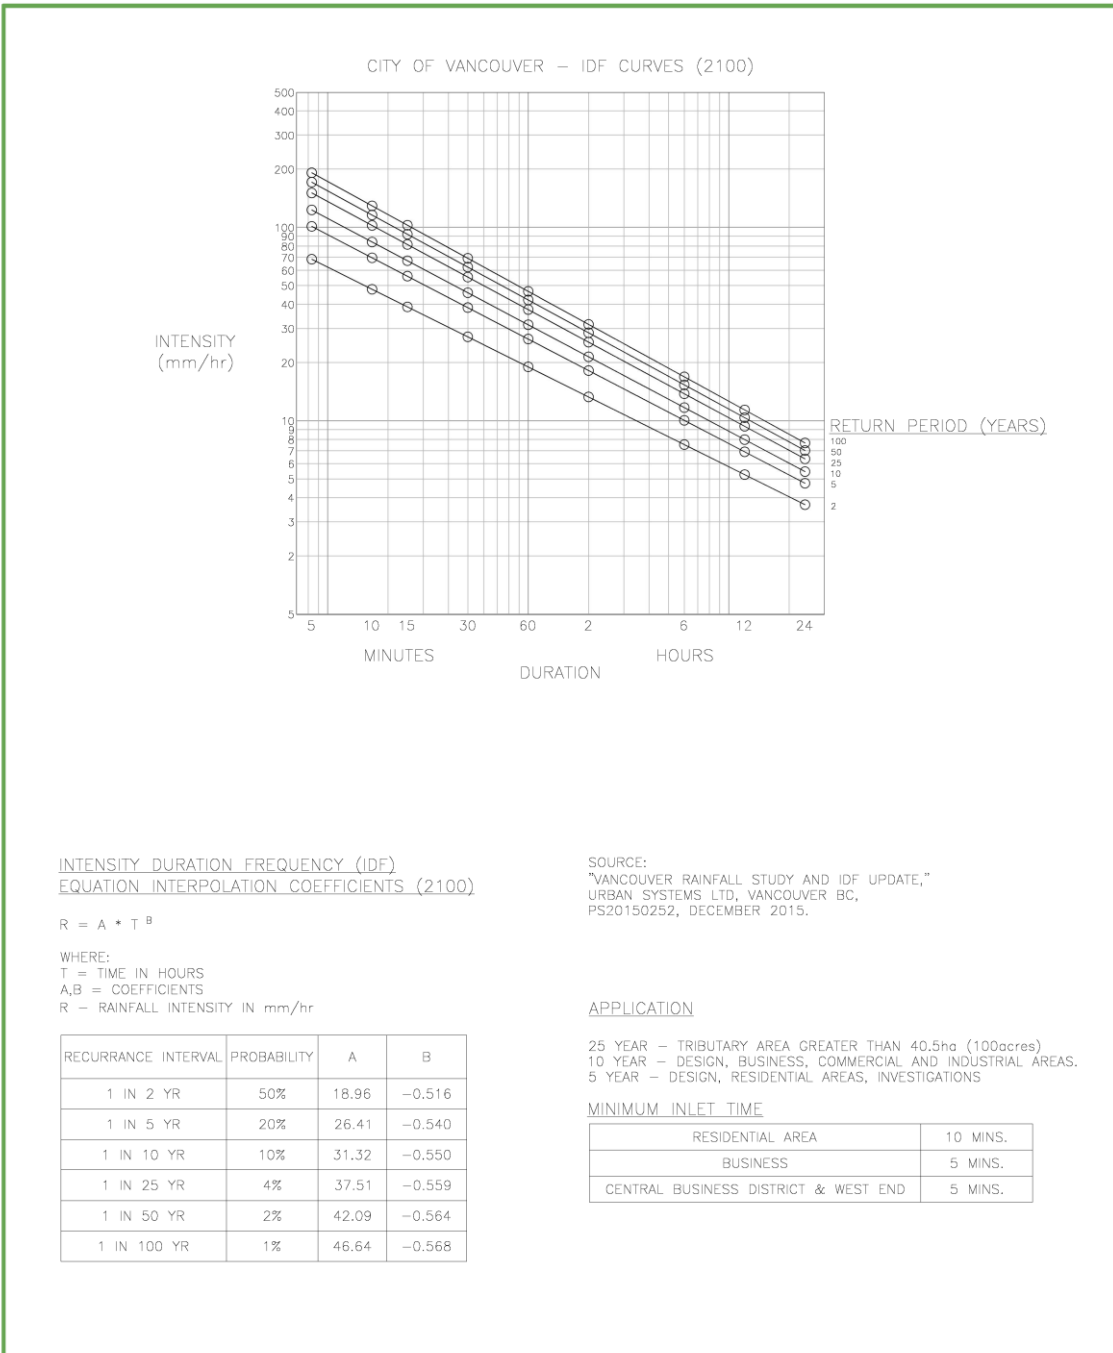

ENGINEERING SERVICES - CITY OF VANCOUVER

	SEWERS & DRAINAGE DESIGN BRANCH	SEWER – STANDARDS	SCALE: N.T.S.
	DRAWN BY: SP	RAINFALL INTENSITY EQUATION	STANDARD SECTION
	DESIGN:	2100 IDF CURVE	REVISION:.....
	REFERENCES:		

PLOTTED: October-19-17 1:41:56 PM
 FILE: Y:\SEWER_DESIGN\Procedures & Forms\Sewer Design Manual\Sewer Design Manual – STANDARD DRAWINGS\S-COMPILATION\STANDARD DRAWINGS PAGE 1-20.dwg
 THIS PRINT SUPERSEDES ALL PRINTS OF THIS DRAWING BEARING PREVIOUS REVISION NUMBERS

